

**JP DRAFTING**  
 435-862-8559  
 PO BOX 204  
 TOOELE, UT 84774  
 jpdrafting@gmail.com



**1510 PLAN**  
 TALON POINTE LOT 18 PHASE 2  
 2868 W TABA DR  
 CEDAR CITY, UTAH 84721

**FRONT AND REAR ELEVATIONS**


JOB #	SB15106-19
DATE	6-19-19
DRAWN BY	TP
CHECKED BY	JP
<b>A1.1</b>	
Scale	1/4" = 1'-0"

**BUILDING AREA**


LIVING	1,510 SQ FT
BASEMENT	1,467 SQ FT
GARAGE	507 SQ FT
COVERED PORCH	53 SQ FT
<b>TOTAL</b>	<b>3,537 SQ FT</b>



① FRONT  
 1/4" = 1'-0"

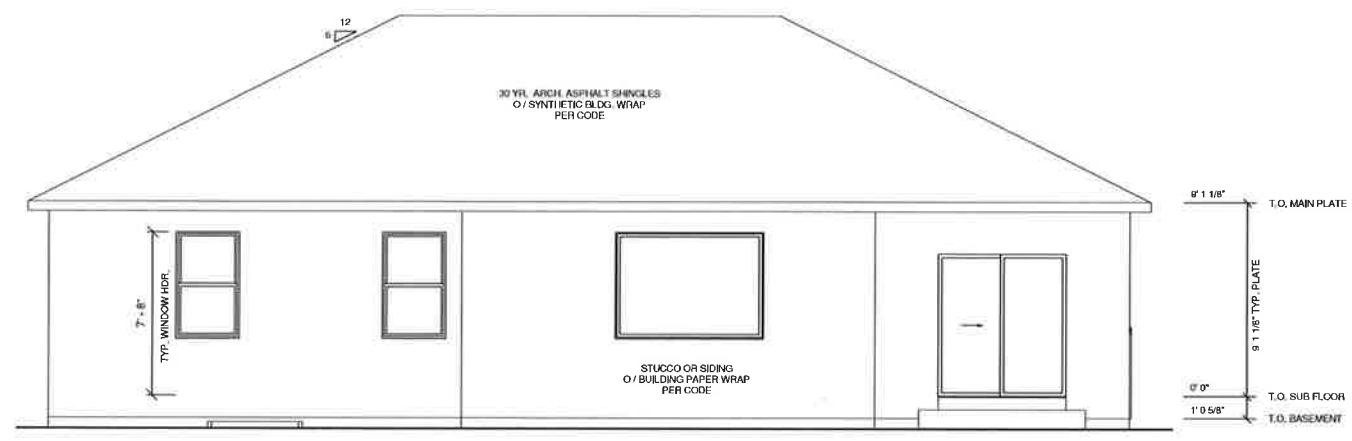

② REAR  
 1/4" = 1'-0"

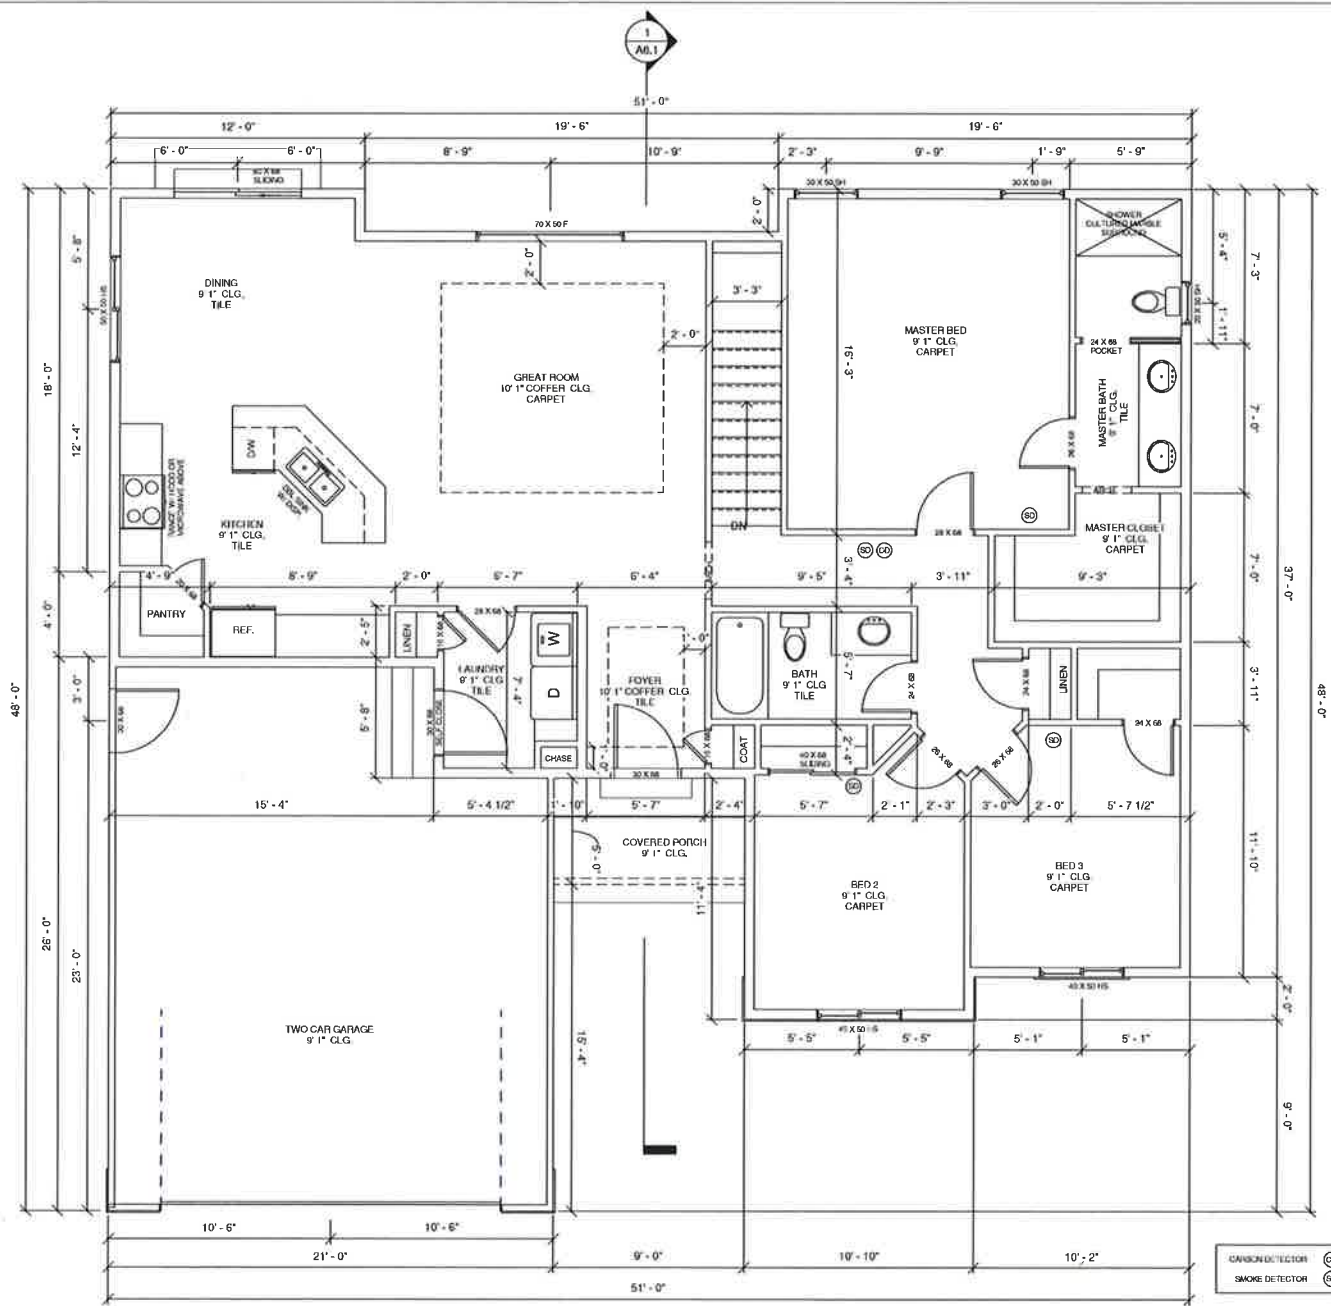

① MAIN FLOOR  
1/4" = 1'-0"

**BUILDING AREA**

LIVING	1,510 SQ FT
BASEMENT	1,467 SQ FT
GARAGE	507 SQ FT
COVERED PORCH	53 SQ FT
<b>TOTAL</b>	<b>3,537 SQ FT</b>

**LDRAFTING**  
 JP DRAFTING  
 435-862-8659  
 PO BOX 204  
 TOULOUVILLE, UT 84774  
 jon@jpdrafting.com

**SBN**  
**SONBUILDERS**  
 CONSTRUCTION & DEVELOPMENT

**1510 PLAN**  
 TALON POINTE LOT 18 PHASE 2  
 2868 W TABA DR  
 CEDAR CITY, UTAH 84721

**MAIN FLOOR**

JOB #	SB15106-19
DATE	6-19-19
DRAWN BY	TP
CHECKED BY	JP
<b>A3.1</b>	
Scale	1/4" = 1'-0"